

REAVIS RESIDENCE

#Project Address,
Gordonville

Copyright

Any use, reproduction, copying, modification, or derivative work of the plan(s) furnished by Robert Jordan Residential Designs is a violation of the United States Federal Copyright Act.

CONTRACTOR

CERTIFICATION OF DRAWINGS

REV ID	CHANGE NAME	DATE

DATE ISSUED:
UPDATED DATE: 12/8/2022

**ROBERT JORDAN RESIDENTIAL
DESIGNS IS NOT RESPONSIBLE
FOR ANY CHANGES AFTER THE
ABOVE DATE**


DRAWN BY: EDUARDO REYES
CHECKED BY: ROBERT JORDAN

Scale: REFER TO PLAN

Print Size: 36"x24"

SITE PLAN

A1

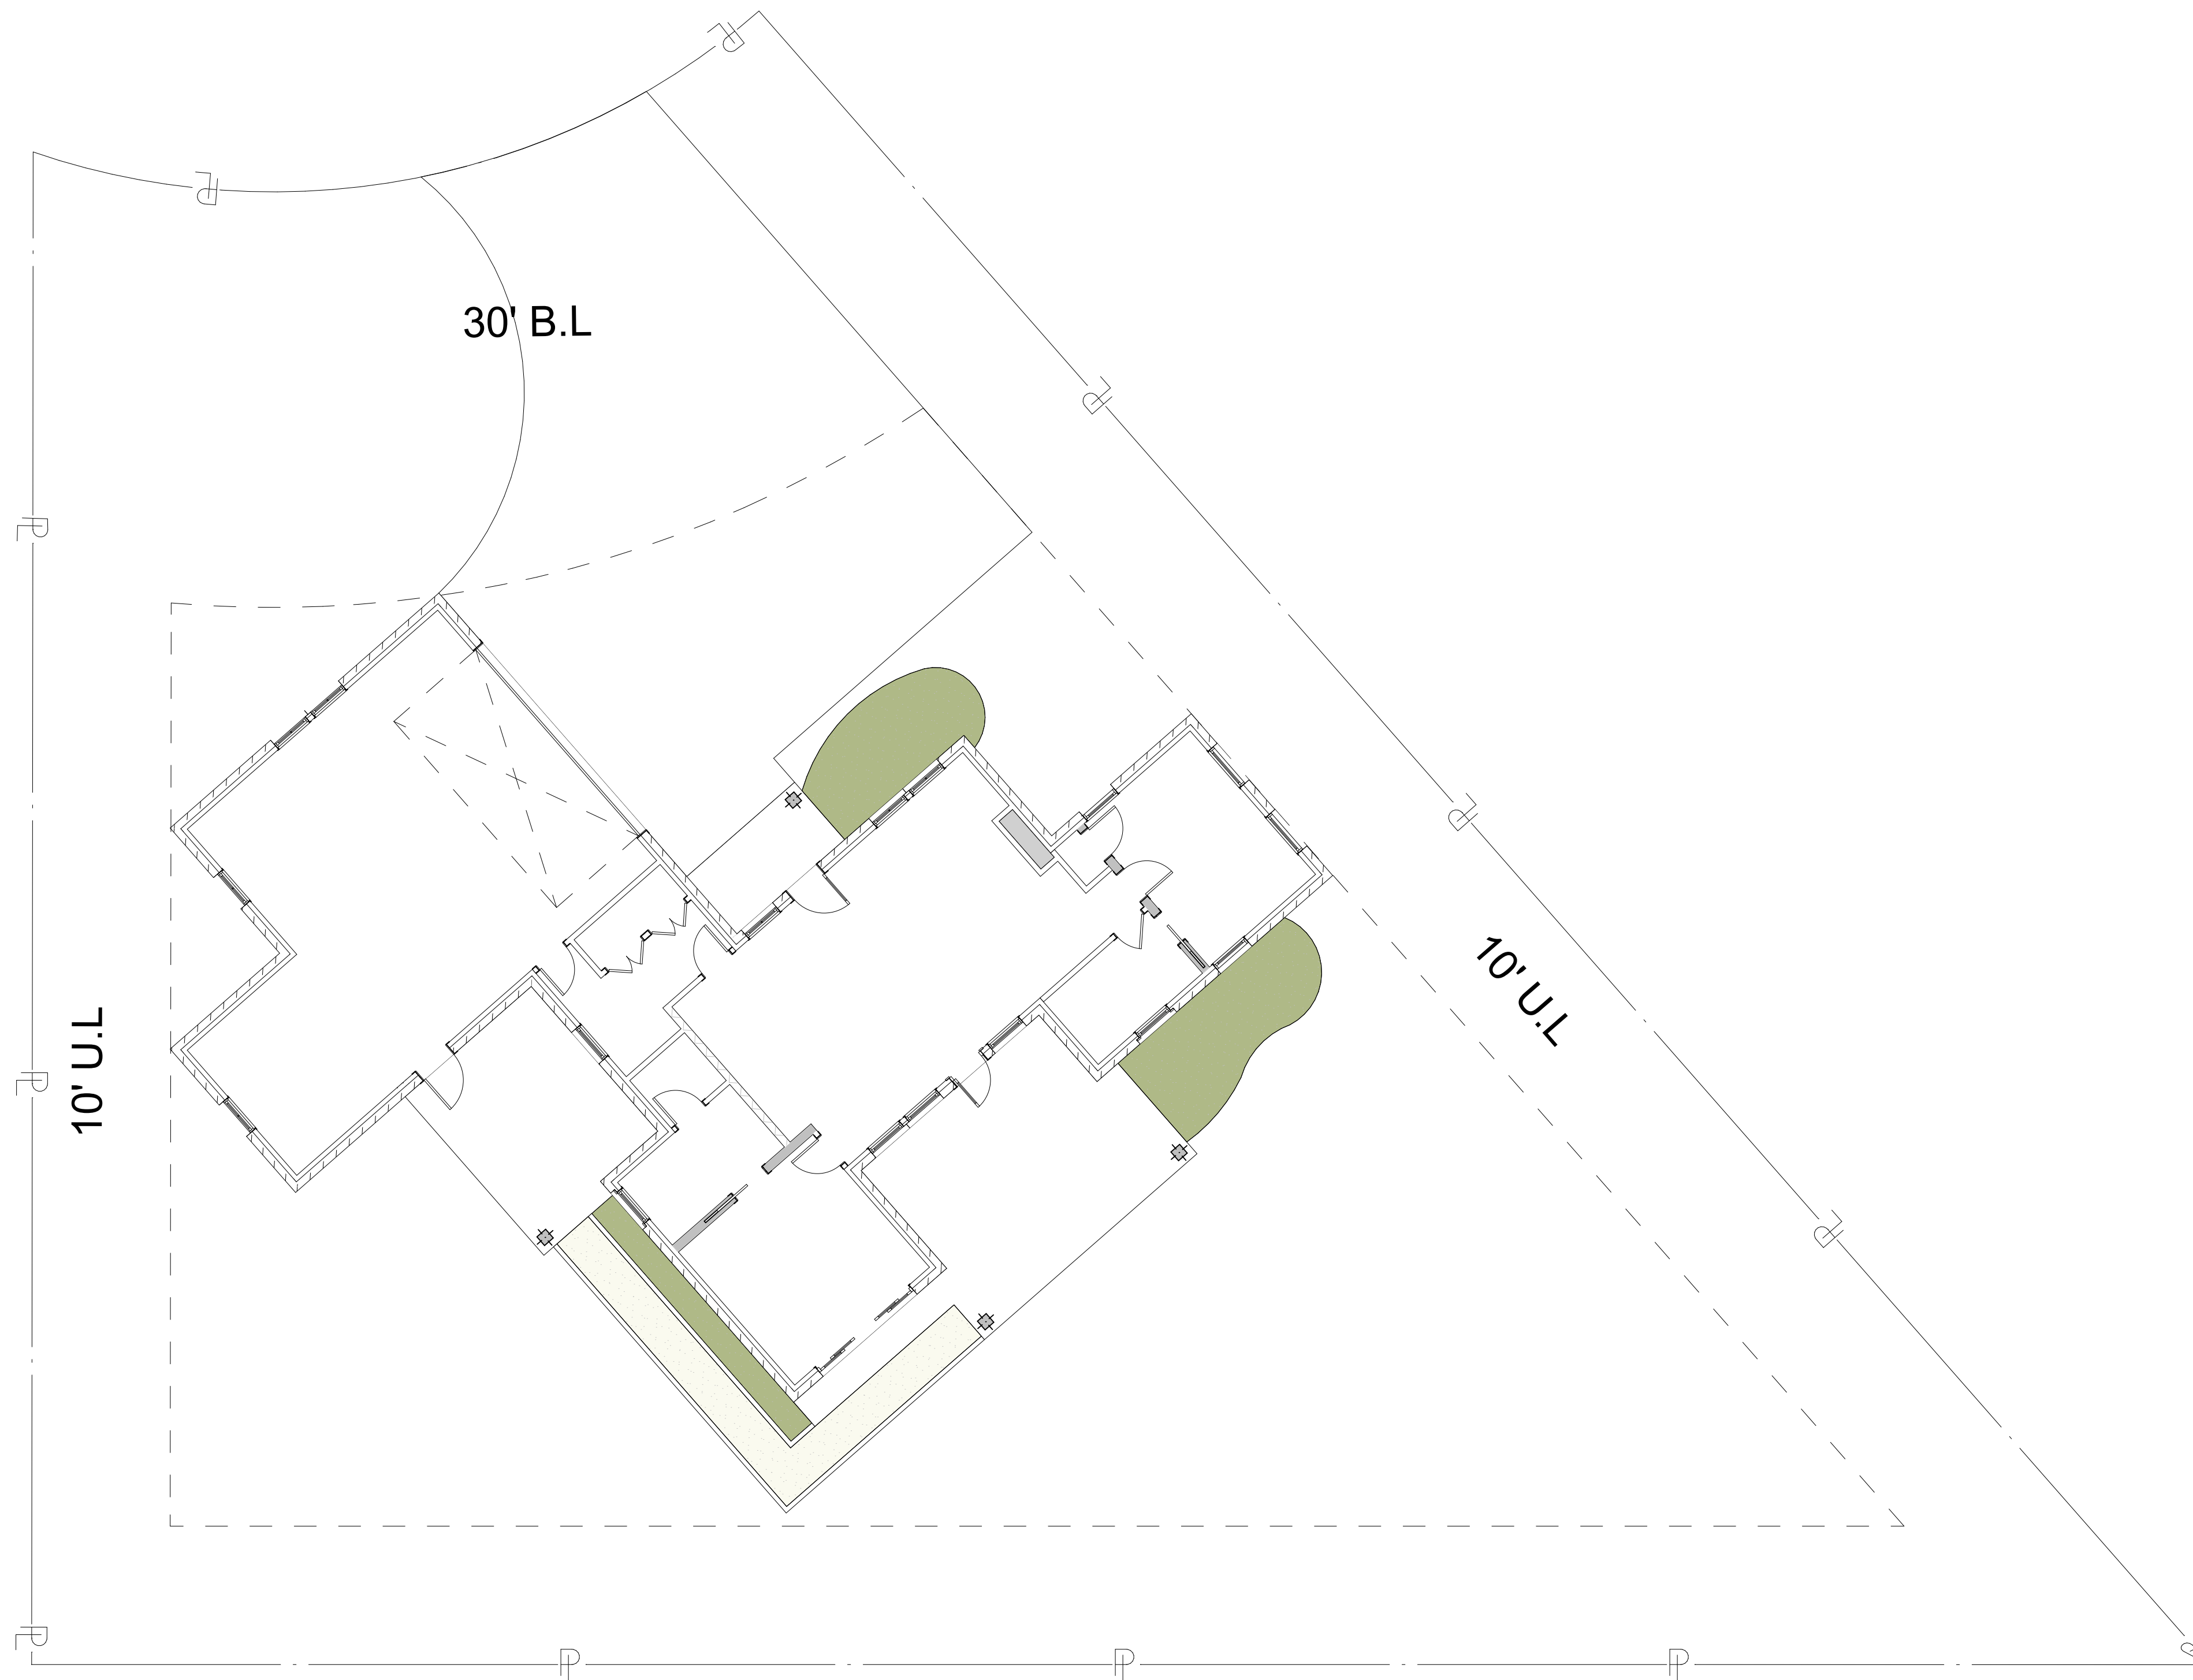

1 SITE PLAN

SCALE: 1/8" = 1'-0"



1 MAIN LEVEL LAYOUT PLAN
SCALE: 1/4" = 1'-0"

LIVING AREAS	
NAME	sqft
MAIN LEVEL LIVING SPACE	1,192.79
	1,192.79 ft²

NON LIVING AREAS	
NAME	sqft
COVERED PATIO	165.77
COVERED PORCH	59.58
GARAGE	640.53
	865.88 ft²

REAVIS RESIDENCE
#Project Address,
Gordonville

Copyright
Any use, reproduction, copying, modification, or derivative work of the plan(s) furnished by Robert Jordan Residential Designs is a violation of the United States Federal Copyright Act.

CONTRACTOR

CERTIFICATION OF DRAWINGS

REV ID	CHANGE NAME	DATE

DATE ISSUED:
UPDATED DATE: 12/8/2022

ROBERTH JORDAN RESIDENTIAL DESIGNS IS NOT RESPONSIBLE FOR ANY CHANGES AFTER THE ABOVE DATE

DRAWN BY: EDUARDO REYES
CHECKED BY: ROBERTH JORDAN
Scale: REFER TO PLAN
Print Size: 36"x24"

MAIN LEVEL LAYOUT PLAN