




Corte Patio Central

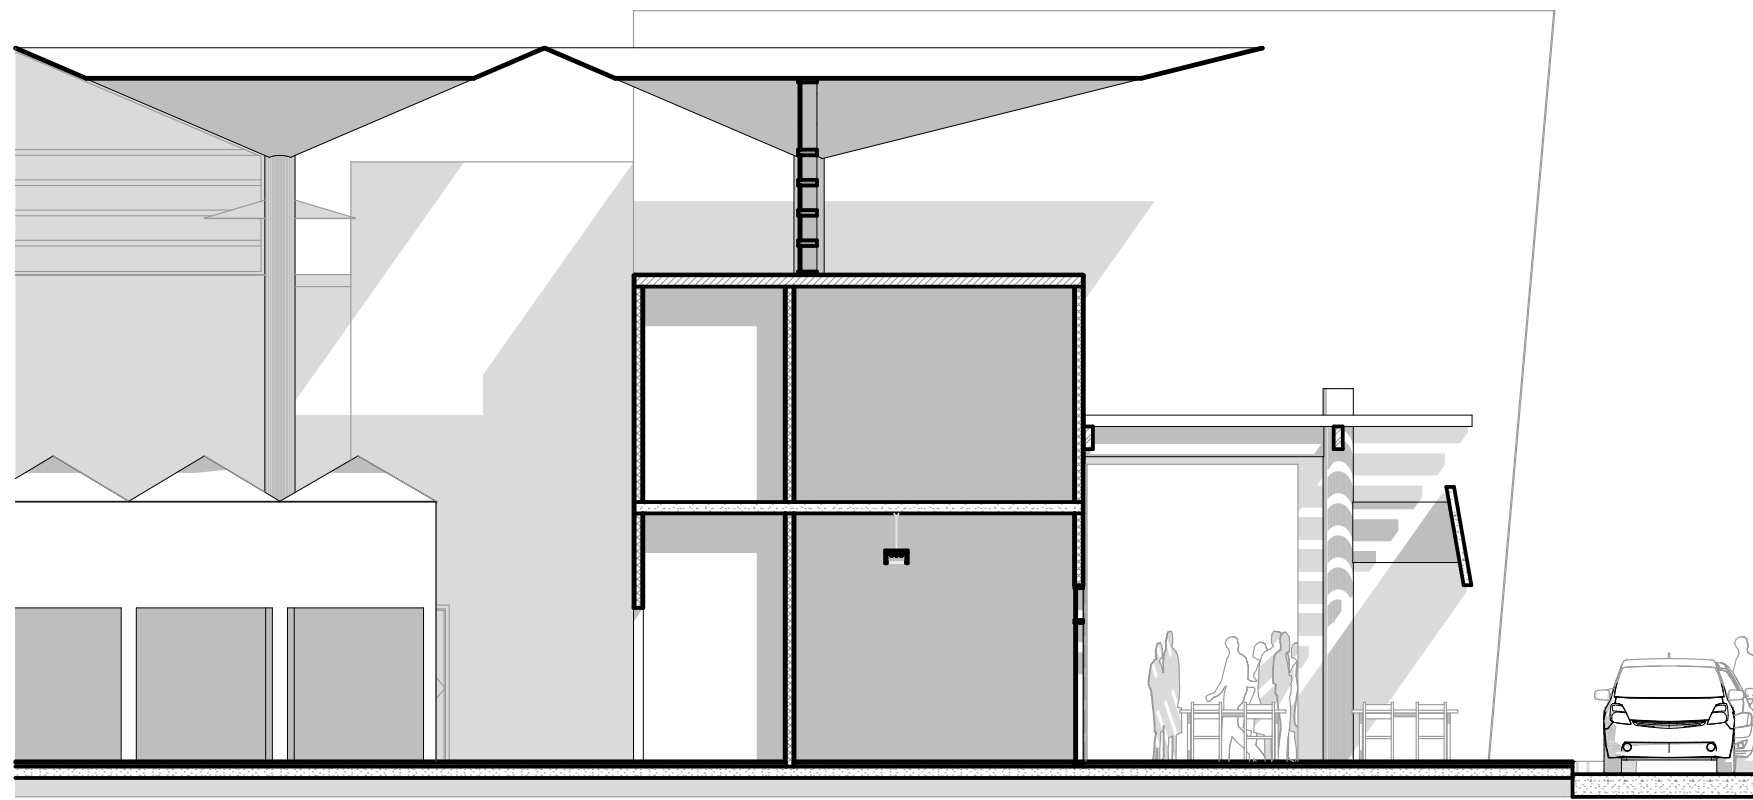

Corte Fachada Principal